


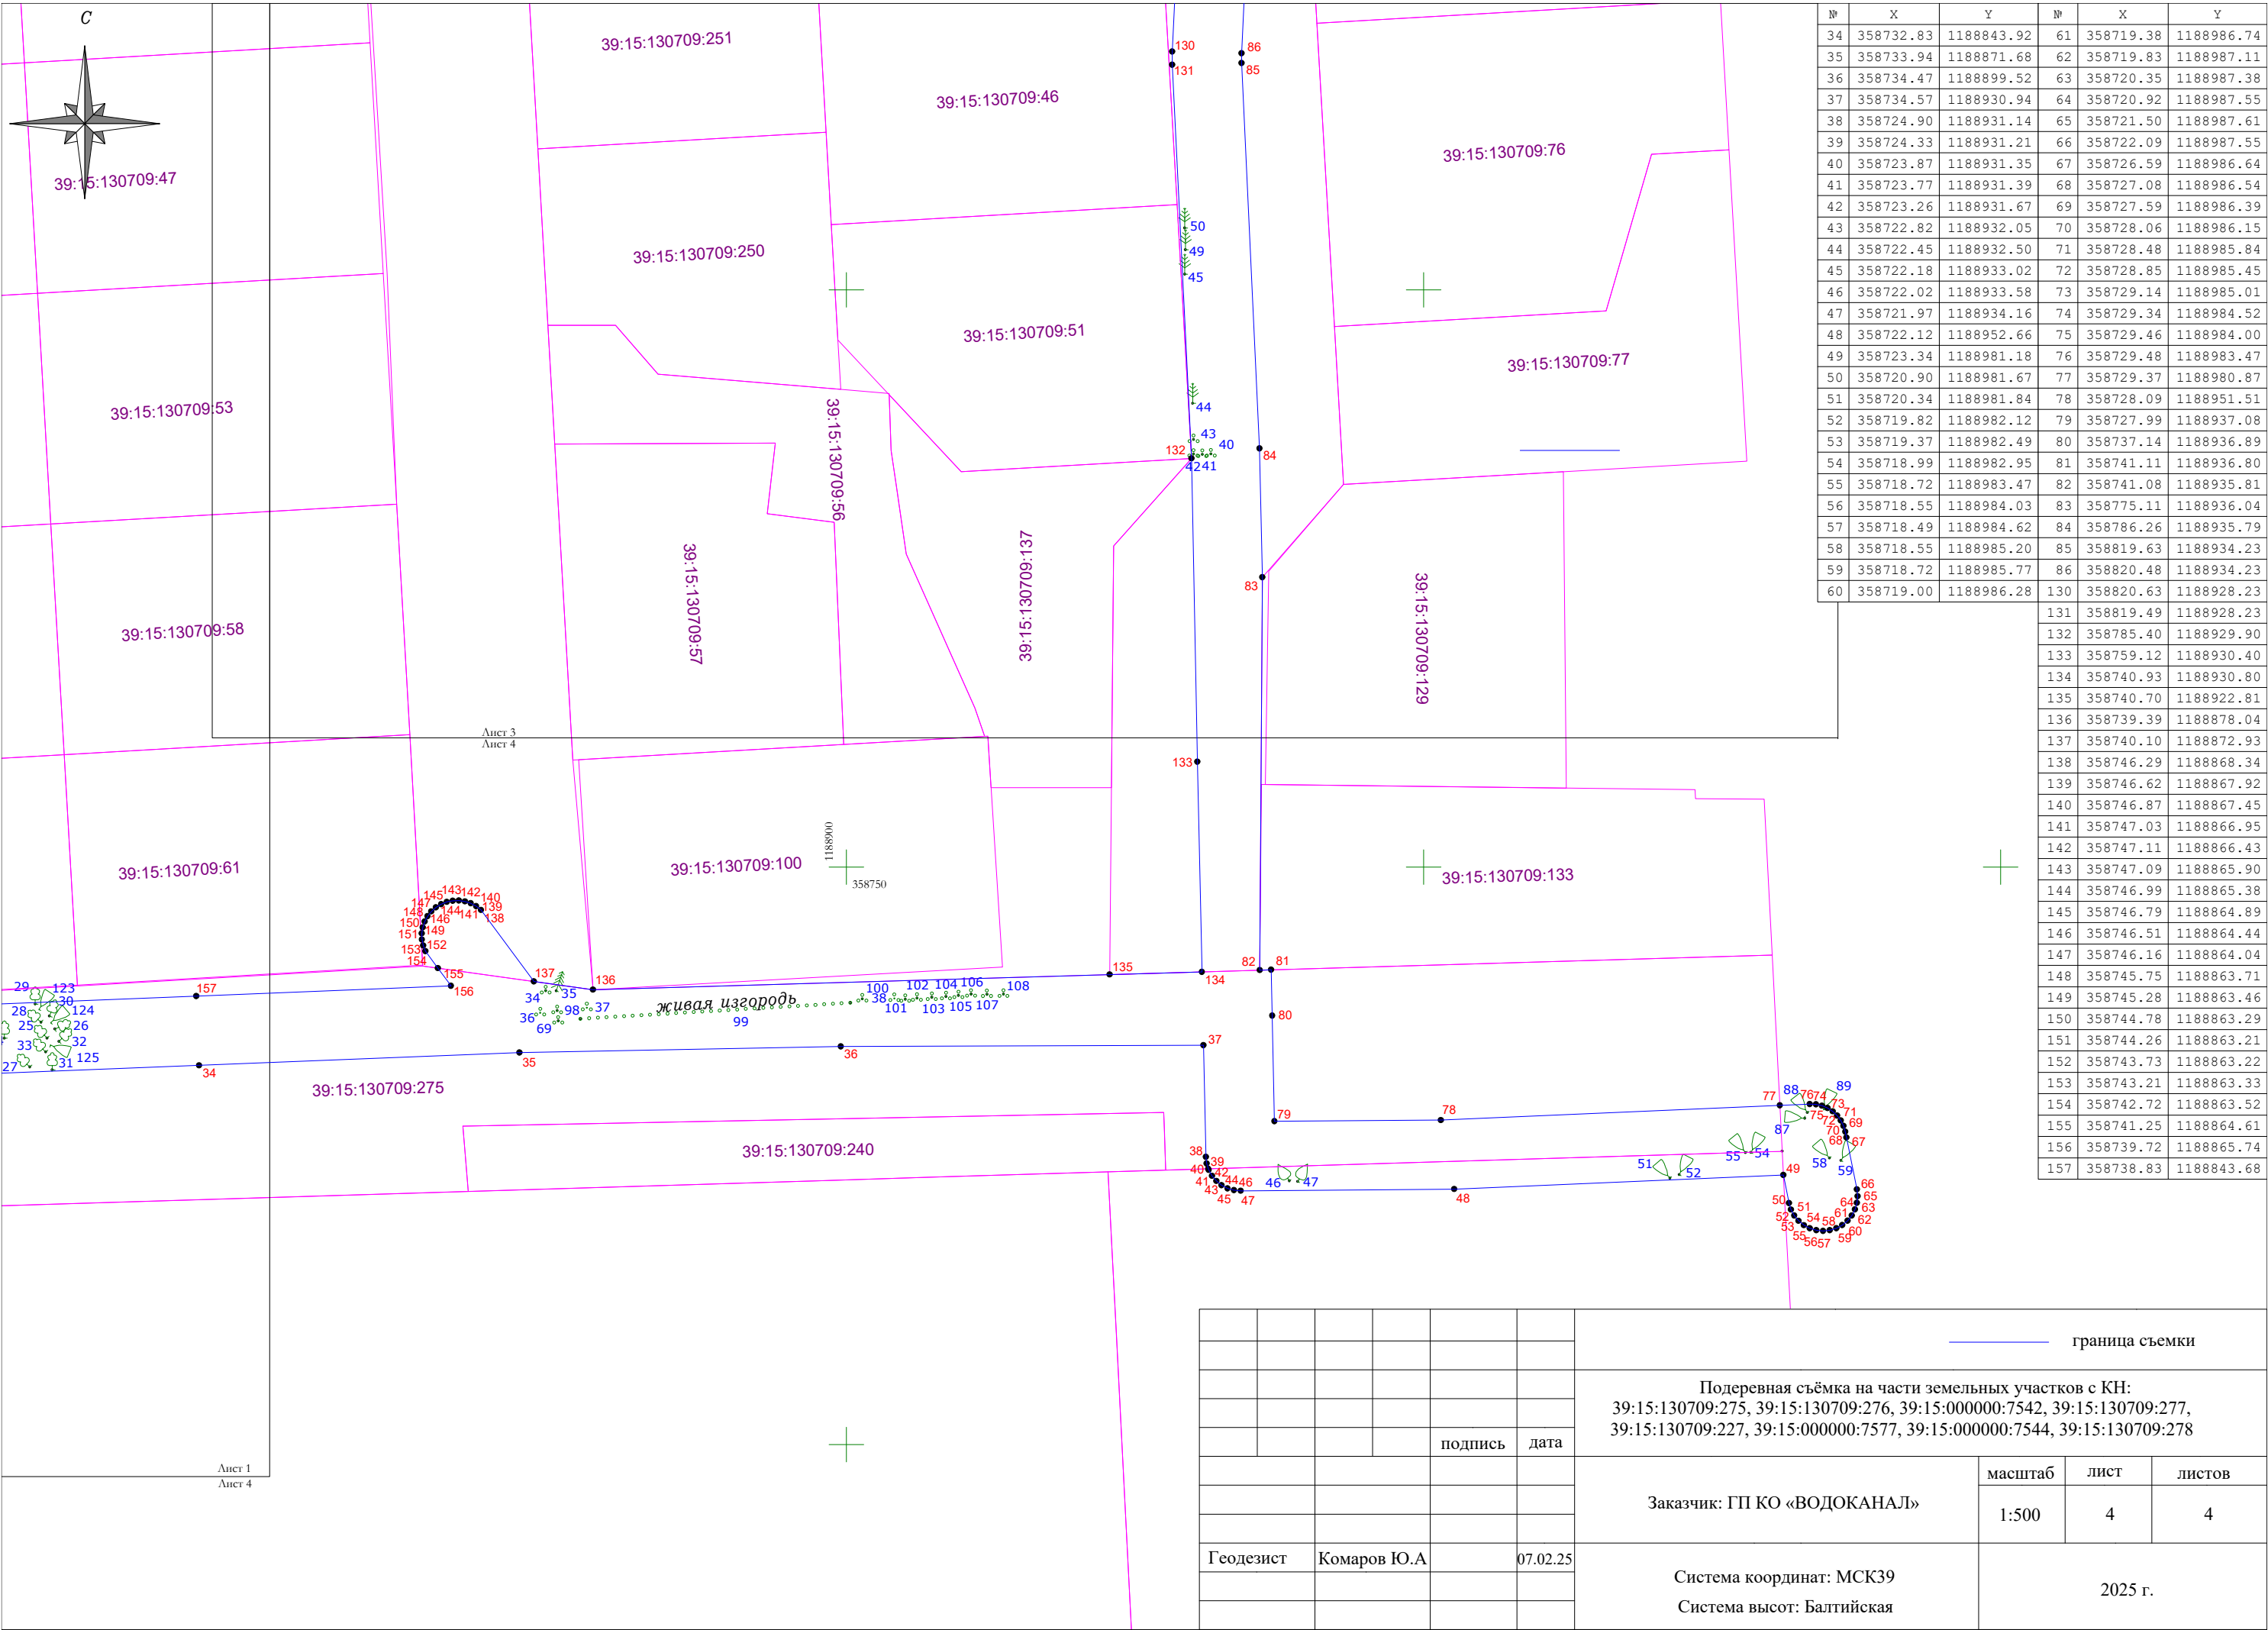

№	X	Y	№	X	Y
34	358732.83	1188843.92	61	358719.38	1188986.74
35	358733.94	1188871.68	62	358719.83	1188987.11
36	358734.47	1188899.52	63	358720.35	1188987.38
37	358734.57	1188930.94	64	358720.92	1188987.55
38	358724.90	1188931.14	65	358721.50	1188987.61
39	358724.33	1188931.21	66	358722.09	1188987.55
40	358723.87	1188931.35	67	358726.59	1188986.64
41	358723.77	1188931.39	68	358727.08	1188986.54
42	358723.26	1188931.67	69	358727.59	1188986.39
43	358722.82	1188932.05	70	358728.06	1188986.15
44	358722.45	1188932.50	71	358728.48	1188985.84
45	358722.18	1188933.02	72	358728.85	1188985.45
46	358722.02	1188933.58	73	358729.14	1188985.01
47	358721.97	1188934.16	74	358729.34	1188984.52
48	358722.12	1188952.66	75	358729.46	1188984.00
49	358723.34	1188981.18	76	358729.48	1188983.47
50	358720.90	1188981.67	77	358729.37	1188980.87
51	358720.34	1188981.84	78	358728.09	1188951.51
52	358719.82	1188982.12	79	358727.99	1188937.08
53	358719.37	1188982.49	80	358737.14	1188936.89
54	358718.99	1188982.95	81	358741.11	1188936.80
55	358718.72	1188983.47	82	358741.08	1188935.81
56	358718.55	1188984.03	83	358775.11	1188936.04
57	358718.49	1188984.62	84	358786.26	1188935.79
58	358718.55	1188985.20	85	358819.63	1188934.23
59	358718.72	1188985.77	86	358820.48	1188934.23
60	358719.00	1188986.28	130	358820.63	1188928.23

131	358819.49	1188928.23
132	358785.40	1188929.90
133	358759.12	1188930.40
134	358740.93	1188930.80
135	358740.70	1188922.81
136	358739.39	1188878.04
137	358740.10	1188872.93
138	358746.29	1188868.34
139	358746.62	1188867.92
140	358746.87	1188867.45
141	358747.03	1188866.95
142	358747.11	1188866.43
143	358747.09	1188865.90
144	358746.99	1188865.38
145	358746.79	1188864.89
146	358746.51	1188864.44
147	358746.16	1188864.04
148	358745.75	1188863.71
149	358745.28	1188863.46
150	358744.78	1188863.29
151	358744.26	1188863.21
152	358743.73	1188863.22
153	358743.21	1188863.33
154	358742.72	1188863.52
155	358741.25	1188864.61
156	358739.72	1188865.74
157	358738.83	1188843.68

						граница съёмки				
						Подеревная съёмка на части земельных участков с КН: 39:15:130709:275, 39:15:130709:276, 39:15:000000:7542, 39:15:130709:277, 39:15:130709:227, 39:15:000000:7577, 39:15:000000:7544, 39:15:130709:278				
				подпись	дата					
						Заказчик: ГП КО «ВОДОКАНАЛЬ»	масштаб	лист	листов	
							1:500	4	4	
Геодезист	Комаров Ю.А			07.02.25		Система координат: МСК39 Система высот: Балтийская	2025 г.			